




LOT	CURVE	RADIUS	LENGTH	TANGENT	CHORD	BEARING	DELTA
Block "A"	C-0	30.56	82.79	50.55	50.33	N 70°48'39" E	117°39'24"
Centerline	C-1	200.00	62.40	47.04	47.04	N 25°10'05" E	28°28'18"
Centerline	C-1A	200.00	30.17	15.11	30.14	N 34°04'57" E	08°38'33"
Centerline	C-2	200.00	30.17	15.11	30.14	N 20°21'29" E	08°38'33"
Centerline	C-3	200.00	30.17	15.11	30.14	N 12°12'21" W	08°38'33"
Block "A"	C-4	970.00	75.18	58.11	78.18	N 02°40'57" E	04°30'00"
Centerline	C-5	1000.00	78.54	58.28	78.52	N 02°40'57" E	04°30'00"
Centerline	C-6	1000.00	80.90	40.47	80.88	N 02°40'57" E	04°30'00"
Centerline	C-7	570.00	110.85	45.85	110.83	N 02°40'57" E	11°03'54"
Centerline	C-8	600.00	208.74	104.40	208.72	N 17°18'13" E	18°24'31"
Centerline	C-9	630.00	217.08	106.82	216.00	N 17°18'13" E	18°24'31"
Centerline	C-10	350.00	99.35	50.11	99.08	N 18°24'31" E	17°18'03"
Centerline	C-11	350.00	42.10	20.33	42.10	N 37°02'08" W	30°24'24"
Centerline	C-12	300.00	140.85	71.84	139.38	N 18°24'31" E	30°24'24"
Centerline	C-13	270.00	185.18	98.39	181.53	N 07°31'43" E	30°24'24"
Centerline	C-14	300.00	85.09	39.87	84.96	N 05°10'08" W	12°29'49"
Centerline	C-15	300.00	205.73	107.10	201.72	N 07°31'43" E	30°24'24"
Centerline	C-16	300.00	42.10	20.33	42.10	N 37°02'08" W	30°24'24"
R/W	C-17	350.00	16.34	8.17	16.33	N 10°21'57" W	02°20'11"
Centerline	C-18	500.00	369.97	183.91	361.50	N 33°18'54" W	42°24'44"
Centerline	C-19	470.00	470.00	102.80	102.80	N 18°24'31" W	12°29'49"
Centerline	C-20	550.00	207.40	105.04	205.07	N 25°10'05" W	28°28'18"
Centerline	C-21	470.00	213.10	106.41	211.29	N 37°02'08" W	30°24'24"
Centerline	C-22	300.00	46.17	23.12	43.85	N 62°28'31" E	08°38'33"
Centerline	C-23	530.00	184.77	93.33	183.84	N 44°31'31" W	10°28'30"
Centerline	C-24	500.00	47.12	23.56	42.43	N 09°30'48" W	09°07'00"
Centerline	C-25	570.00	147.85	74.07	147.83	N 48°17'18" W	17°29'04"
Centerline	C-26	700.00	416.31	215.81	412.12	N 37°02'08" W	30°24'24"
Centerline	C-27	730.00	377.05	192.83	372.87	N 39°22'57" W	23°38'38"
Centerline	C-28	670.00	195.97	98.89	195.27	N 33°30'57" W	16°46'30"
Centerline	C-29	750.00	59.19	29.81	59.17	N 22°38'48" W	04°38'44"
Centerline	C-30	670.00	81.84	40.92	81.83	N 22°38'48" W	04°38'44"
Centerline	C-31	750.00	104.26	52.21	104.18	N 24°18'21" W	07°51'24"
Centerline	C-32	720.00	9.74	4.87	9.74	N 20°39'40" W	00°48'31"
Centerline	C-33	300.00	35.03	19.82	33.08	N 54°30'10" W	08°44'28"
Centerline	C-34	780.00	41.35	20.78	41.34	N 21°47'59" W	03°03'07"
Centerline	C-35	800.00	20.43	10.83	20.03	N 03°49'08" W	30°24'24"
Centerline	C-36	700.00	141.11	110.85	118.40	N 30°12'22" E	11°30'04"
Centerline	C-37	700.00	72.59	36.84	69.38	N 57°10'04" E	08°24'47"
Centerline	C-38	700.00	71.00	36.80	67.96	N 13°27'05" W	08°40'05"
Centerline	C-39	700.00	81.84	40.92	81.83	N 67°43'59" W	03°29'08"
Centerline	C-40	750.00	188.97	96.06	184.88	N 44°33'01" E	42°24'44"
Centerline	C-41	228.00	243.84	135.51	232.17	N 66°32'47" E	02°07'07"
Centerline	C-42	185.00	113.84	58.59	112.25	N 32°12'41" E	33°28'54"
Centerline	C-43	50.00	55.94	31.30	53.07	N 79°09'50" W	04°00'05"
Centerline	C-44	50.00	34.13	17.06	33.43	N 54°30'10" W	08°44'28"
Centerline	C-45	50.00	58.84	28.42	55.11	N 27°11'09" E	03°29'08"
Centerline	C-46	70.00	69.89	60.80	61.83	N 53°50'10" E	01°42'43"
Centerline	C-47	70.00	75.28	41.73	71.68	N 17°42'30" E	01°38'48"
Centerline	C-48	70.00	103.21	63.58	94.11	N 66°12'10" W	04°28'43"

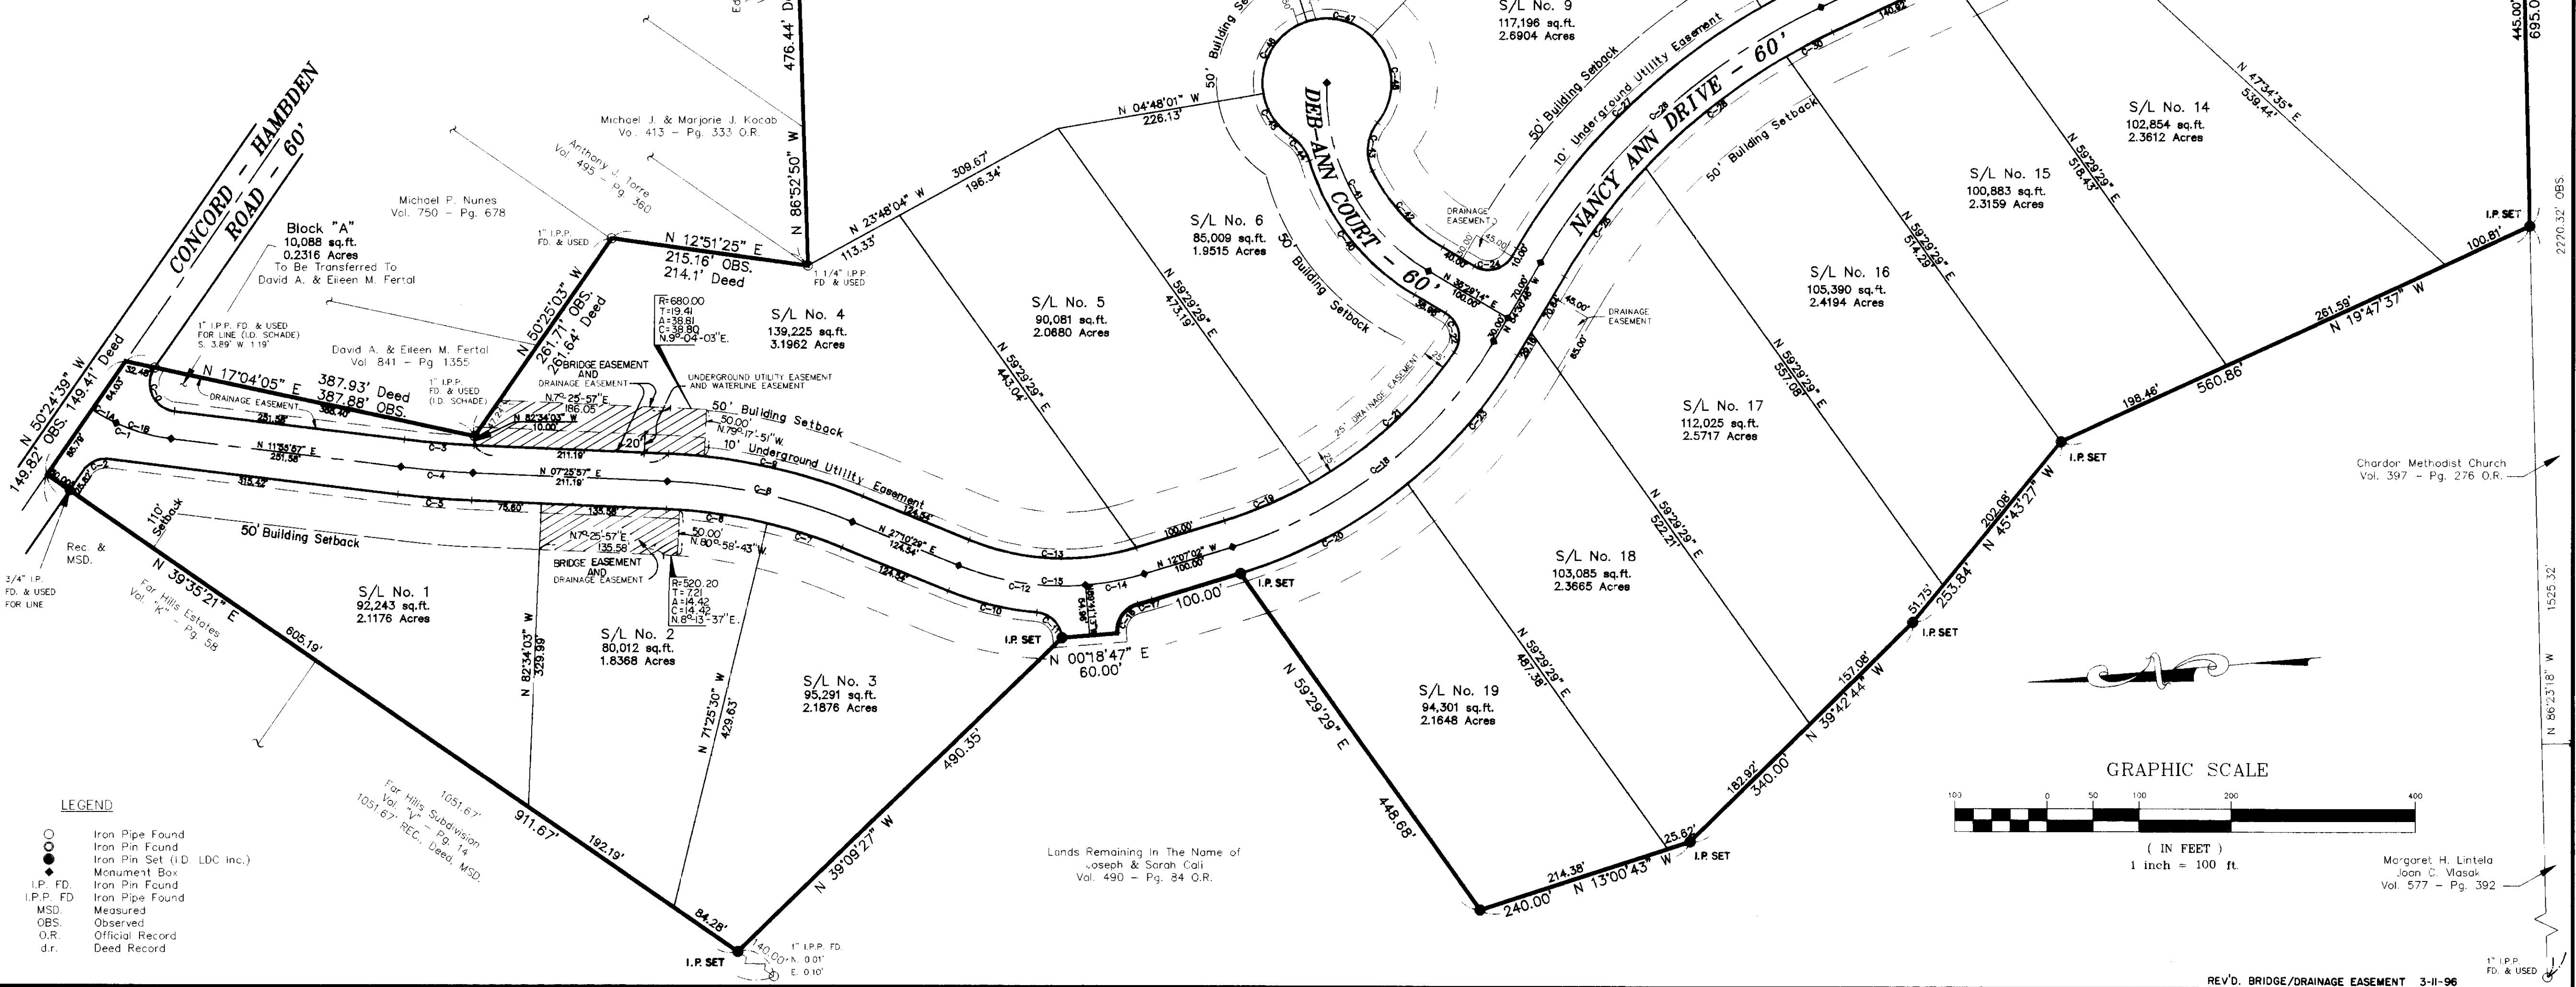


- LEGEND**
- Iron Pipe Found
  - Iron Pin Found
  - Iron Pin Set (I.D. LDC Inc.)
  - Monument Box
  - Iron Pin Found
  - Iron Pipe Found
  - Measured
  - OBS. Observed
  - O.R. Official Record
  - d.r. Deed Record

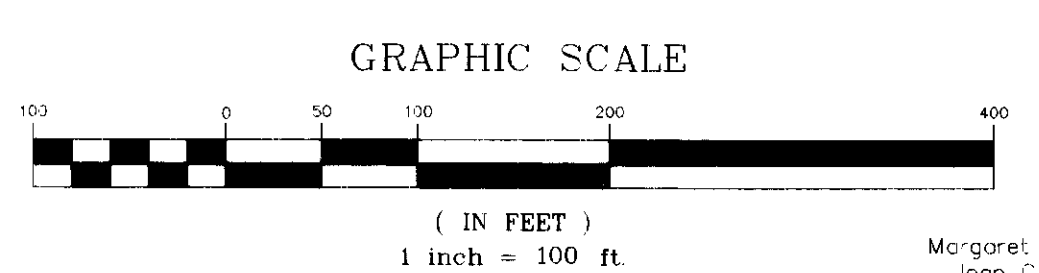

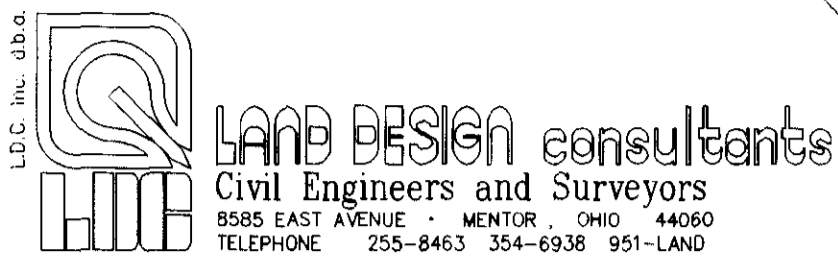

CURVE	RADIUS	LENGTH	TANGENT	CHORD	BEARING	DELTA
CL-1	300.00'	122.94'	62.34'	122.08'	N 78°34'24" W	23°28'47"
CL-2	550.00'	259.18'	132.04'	256.79'	N 80°20'00" W	27°00'00"
CL-3	350.00'	219.91'	113.72'	216.31'	N 68°10'00" W	36°00'00"
CL-4	350.00'	219.91'	113.72'	216.31'	N 68°10'00" W	36°00'00"
CL-5	450.00'	152.63'	77.05'	151.90'	N 13°33'00" E	19°26'00"
CL-6	500.00'	872.66'	595.88'	766.04'	N 26°44'00" W	100°00'00"
CL-7	500.00'	671.95'	397.72'	622.51'	N 15°14'00" W	77°00'00"
CL-7A	500.00'	335.98'	174.61'	329.69'	N 04°01'00" E	38°30'00"
CL-7B	500.00'	335.98'	174.61'	329.69'	N 34°29'00" W	38°30'00"
CL-8	500.00'	200.71'	101.73'	199.37'	N 65°14'00" W	23°00'00"
CL-9	500.00'	218.17'	110.85'	216.44'	N 23°46'00" E	25°00'00"
SL-20A	580.00'	52.51'	26.27'	52.49'	N 69°25'37" E	05°11'12"
SL-20B	270.00'	110.65'	56.11'	109.87'	N 78°34'24" E	23°28'47"
SL-20C	30.00'	42.10'	25.35'	38.73'	N 49°29'02" W	80°24'21"
SL-20D	330.00'	16.34'	8.17'	16.33'	N 10°41'57" W	02°50'11"
SL-21A	480.00'	110.86'	55.68'	110.62'	N 10°27'00" E	13°14'00"
SL-21B	30.00'	47.12'	30.00'	42.43'	N 48°50'00" W	90°00'00"
SL-21C	580.00'	220.81'	111.76'	219.48'	N 82°55'37" W	21°48'48"
SL-22A	470.00'	259.49'	133.14'	256.21'	N 07°27'00" E	31°38'00"
SL-22B	480.00'	51.94'	26.00'	51.92'	N 20°10'00" E	06°12'00"
SL-23	470.00'	342.61'	179.32'	335.08'	N 29°15'00" W	41°46'00"
SL-24A	70.00'	90.96'	53.19'	84.70'	N 82°20'22" W	74°27'17"
SL-24B	50.00'	47.15'	25.50'	45.43'	N 87°27'02" E	54°02'03"
SL-24C	470.00'	126.32'	63.54'	125.94'	N 57°49'58" W	15°23'57"
SL-25	70.00'	86.72'	36.14'	84.22'	N 17°48'02" W	54°36'43"
SL-26	70.00'	85.48'	48.98'	80.27'	N 44°29'00" W	69°58'00"
SL-27A	470.00'	205.08'	104.20'	203.45'	N 23°46'00" E	25°00'00"
SL-27B	30.00'	43.90'	26.94'	40.09'	N 78°11'29" W	83°50'58"
SL-27C	530.00'	67.73'	33.91'	67.68'	N 63°32'42" W	07°19'19"
SL-27D	50.00'	38.05'	20.00'	37.14'	N 45°24'16" W	43°36'10"
SL-27E	70.00'	93.99'	55.61'	87.09'	N 62°04'06" W	76°55'49"
SL-28	530.00'	92.50'	46.37'	92.39'	N 16°16'00" E	10°00'00"
SL-29A	530.00'	188.54'	95.28'	187.55'	N 37°23'29" W	20°22'58"
SL-29B	30.00'	43.90'	26.94'	40.09'	N 05°39'29" W	83°50'58"
SL-29C	530.00'	138.75'	69.78'	138.36'	N 28°46'00" E	15°00'00"
SL-30	530.00'	137.52'	69.15'	137.13'	N 19°46'00" W	14°52'00"
SL-31	530.00'	178.22'	89.96'	177.38'	N 02°42'00" W	19°16'00"
SL-32	530.00'	151.09'	76.06'	150.58'	N 15°06'00" E	16°20'00"
SL-33A	30.00'	47.12'	30.00'	42.43'	N 41°10'00" W	90°00'00"
SL-33B	420.00'	142.45'	71.92'	141.77'	N 13°33'00" E	19°26'00"
SL-34	380.00'	121.41'	61.22'	120.89'	N 77°00'50" W	18°18'19"
SL-35A	320.00'	137.65'	69.91'	136.59'	N 62°29'22" W	24°38'45"
SL-35B	380.00'	117.36'	59.15'	116.89'	N 59°00'50" W	17°41'41"
SL-36	380.00'	176.20'	89.71'	174.62'	N 72°53'00" W	26°34'00"
SL-37	380.00'	62.56'	31.35'	62.49'	N 54°53'00" W	09°26'00"
SL-38	320.00'	201.06'	103.97'	197.77'	N 68°10'00" W	36°00'00"
SL-41	520.00'	245.04'	124.84'	242.78'	N 80°20'00" E	27°00'00"
SL-42	330.00'	135.23'	68.58'	134.29'	N 78°34'24" E	23°28'47"

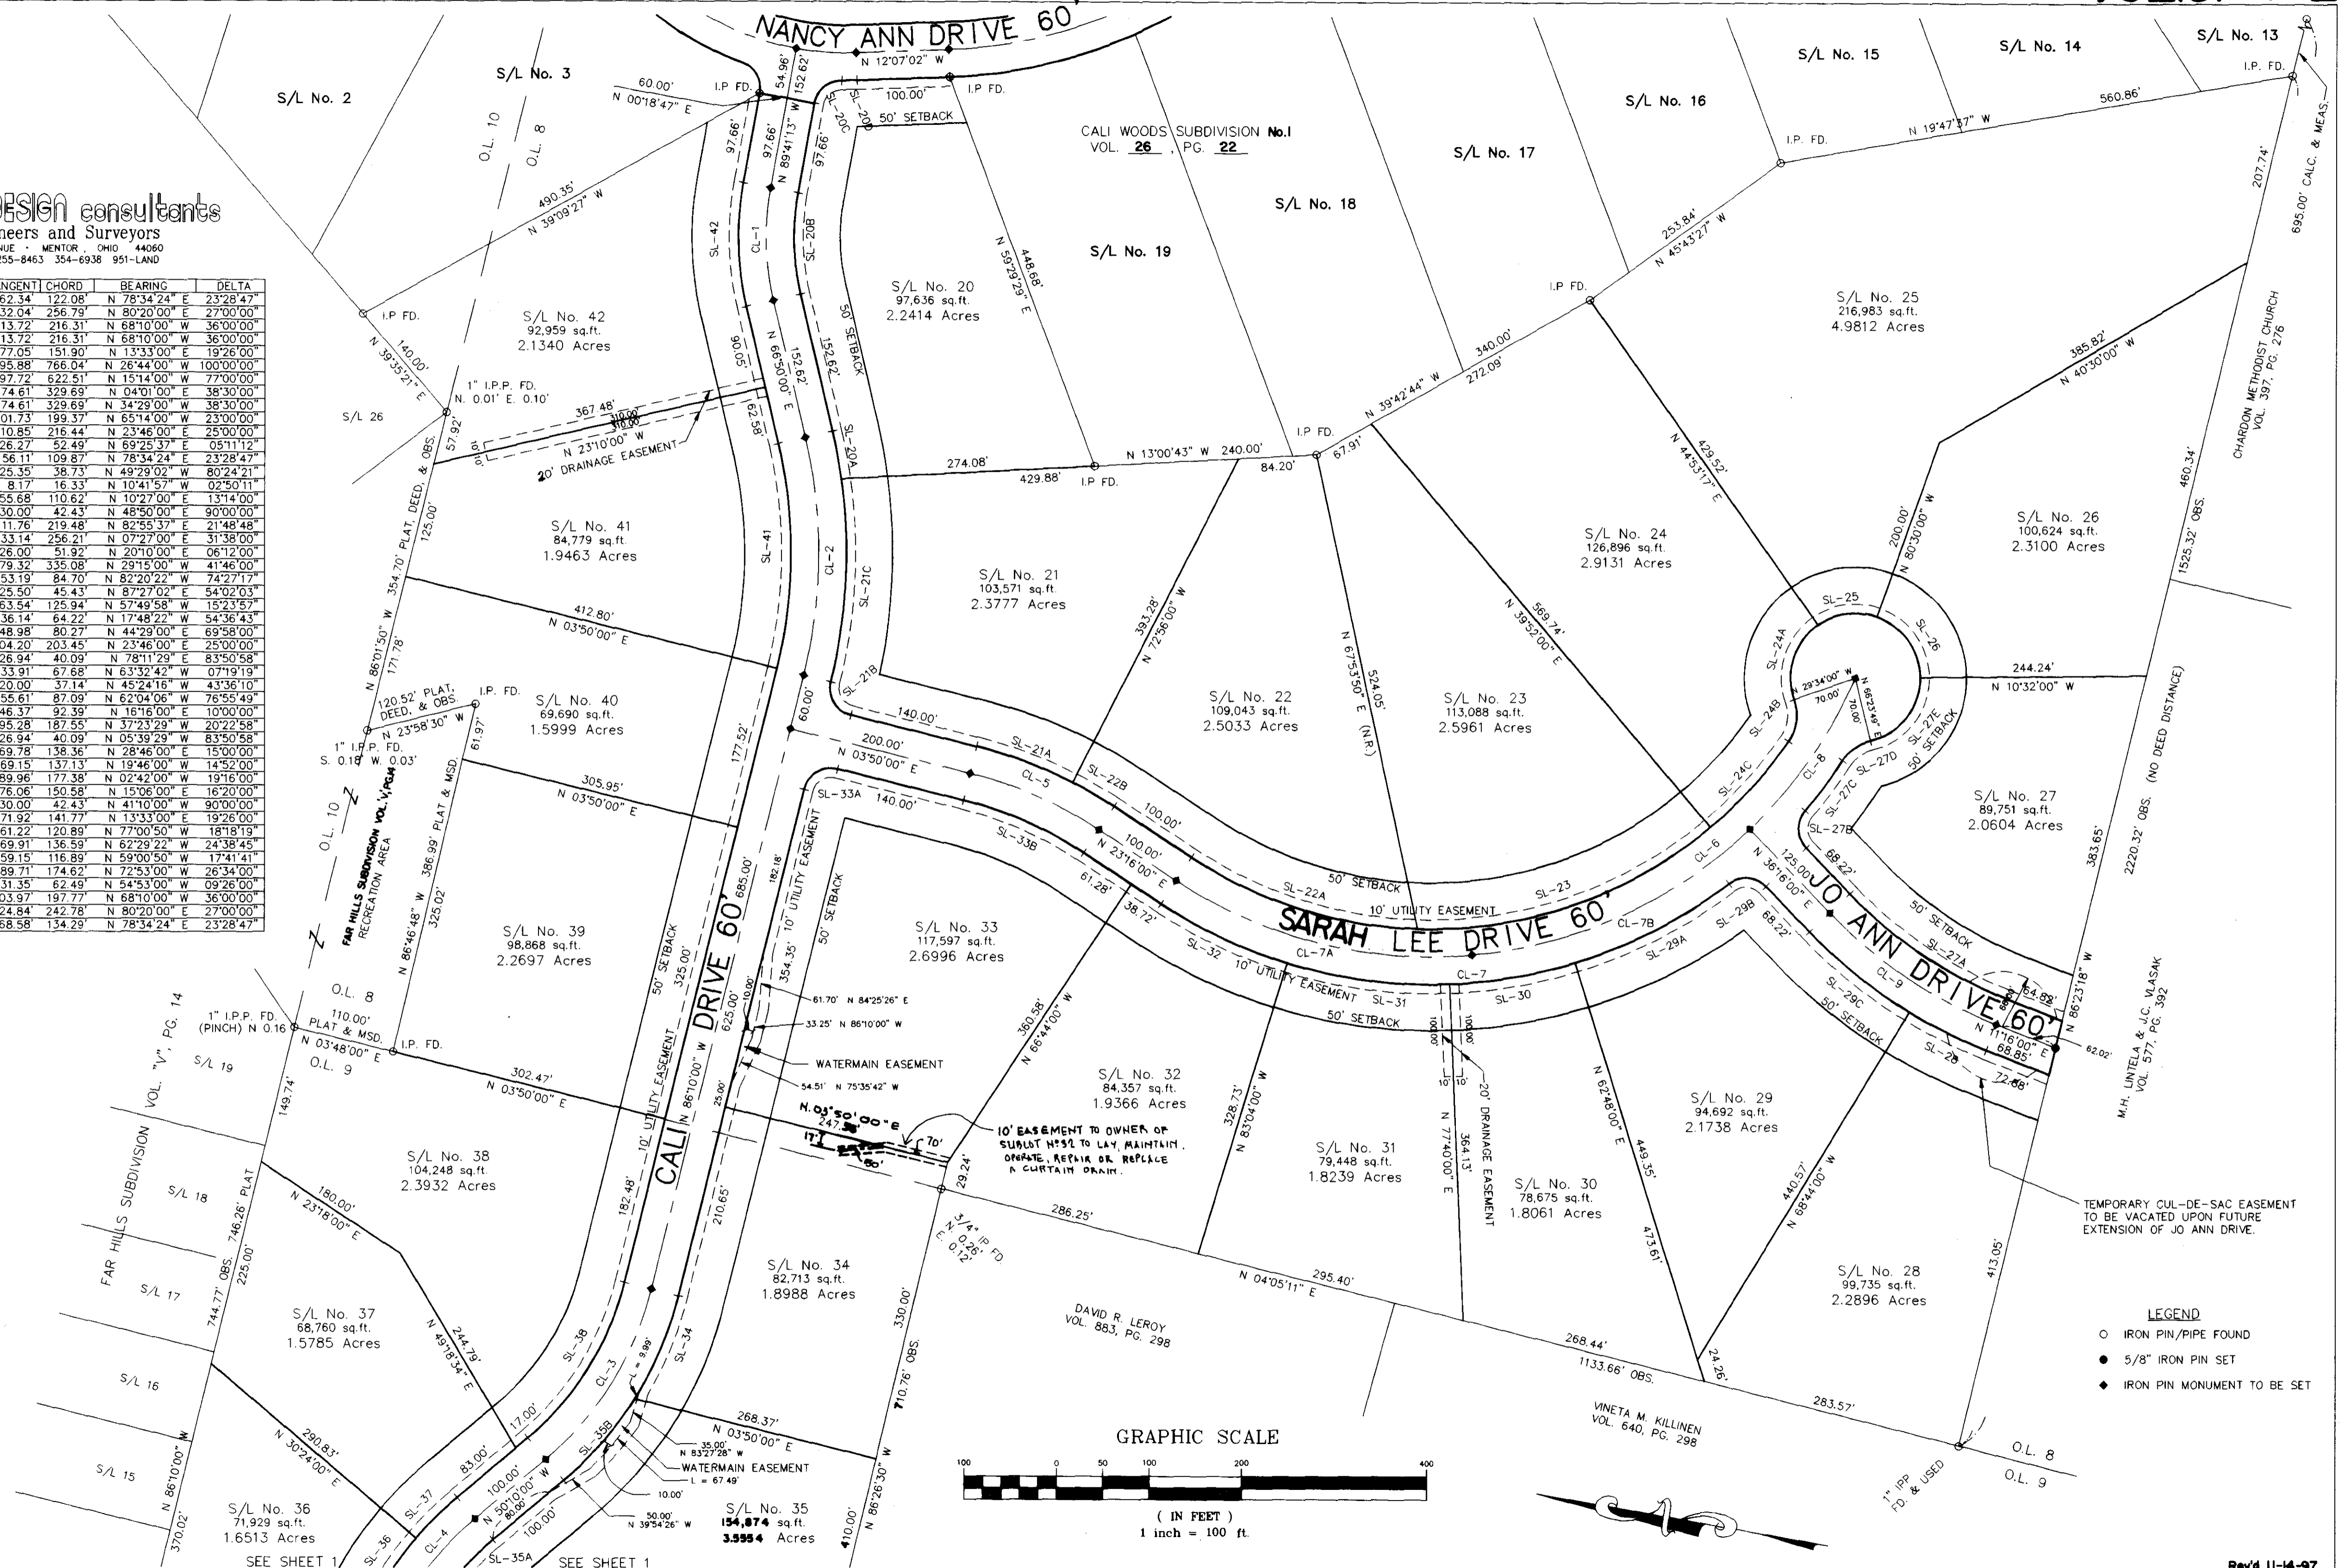

- LEGEND**
- IRON PIN/PIPE FOUND
  - 5/8" IRON PIN SET
  - ◆ IRON PIN MONUMENT TO BE SET

